


LOA 25.7 FT
 LWL 20.0 FT
 BEAM 8.5 FT
 DRAFT 4.5 FT
 DISPLACEMENT 2600 LBS
 BALLAST 1050 LBS
 SAIL AREA 283 SQ FT
 310 SQ FT FULL AREAS

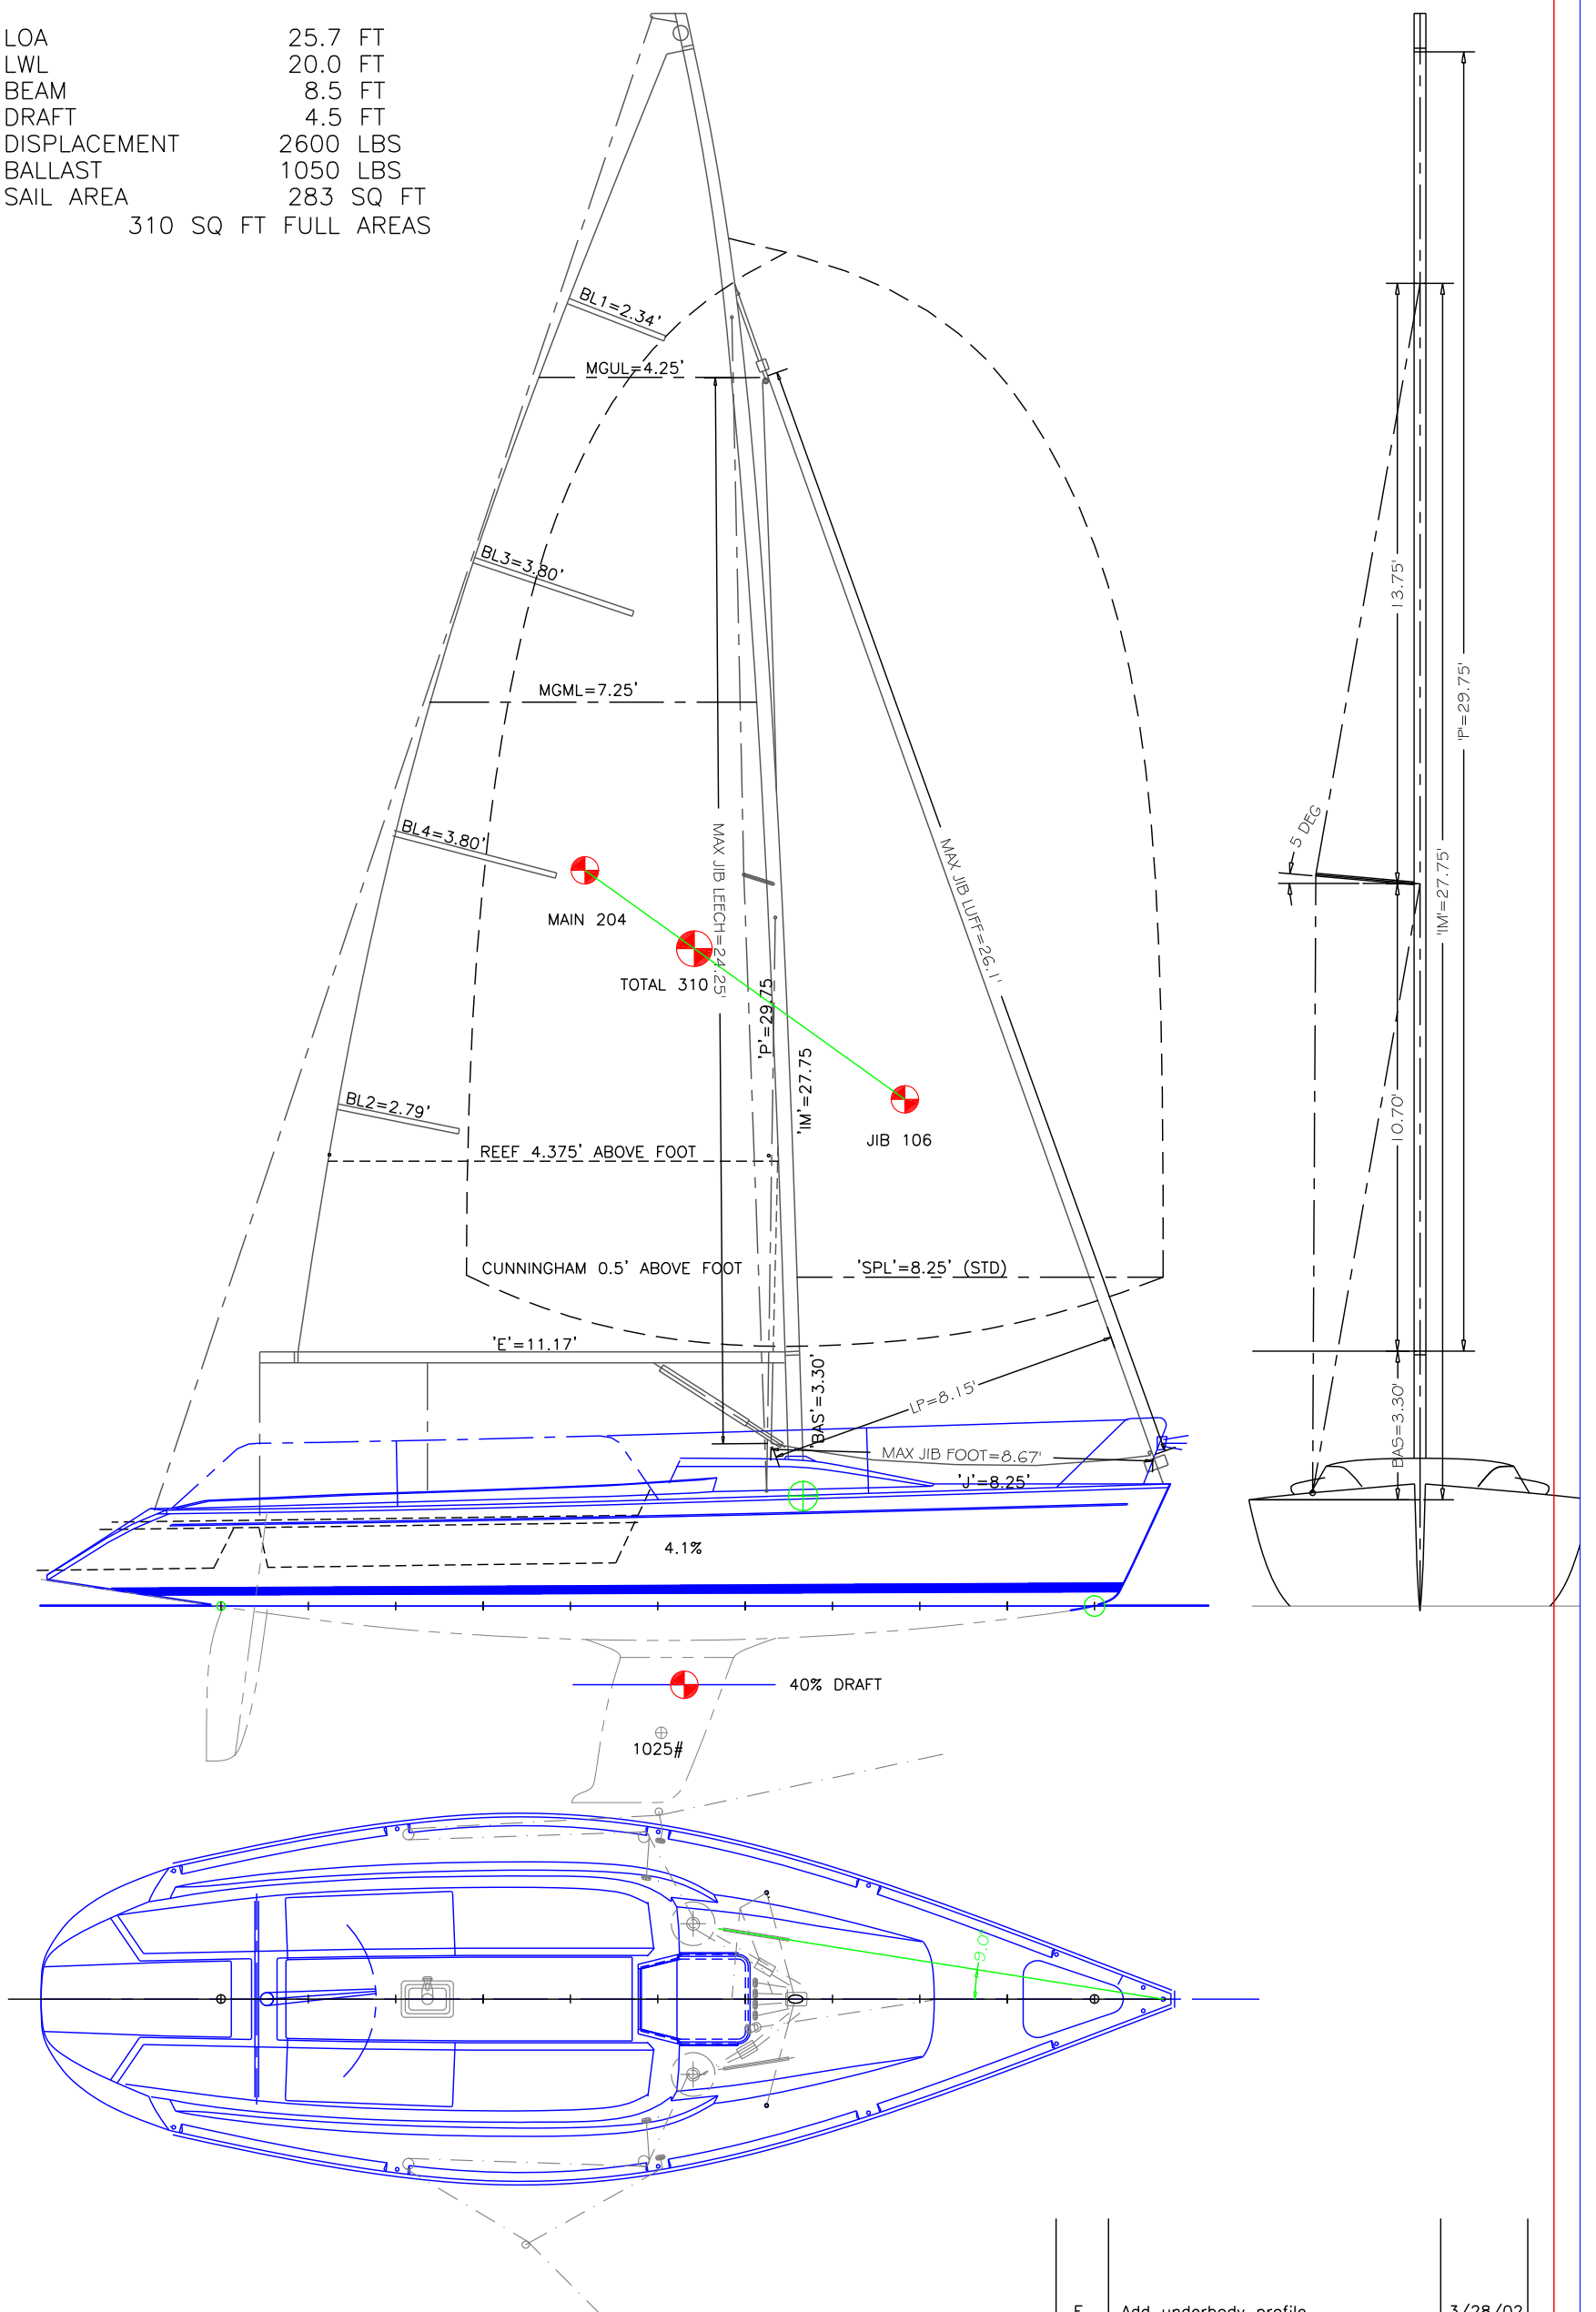

CONFIGURATION 0 (SAILPLAN 0, KEEL 0)

E.	Add underbody profile	3/28/02
D.	"As Built" Jib Dimensions	5/07/97
C.	Deck Hardware; foreguy, etc	7/26/96
B.	Misc Alterations & Updates	7/24/96
A.	Misc Alterations & Updates	6/19/96
#	ALTERATIONS	DATE

C-26
 FOR
 Offshore Sailing School Ltd
SAILPLAN
 SCALE: 1/4"=1'0" (1:48)
 DES #94 DWG #03 FILE 94_03D.DWG 05/07/97